



ENLARGED SECTION DETAIL

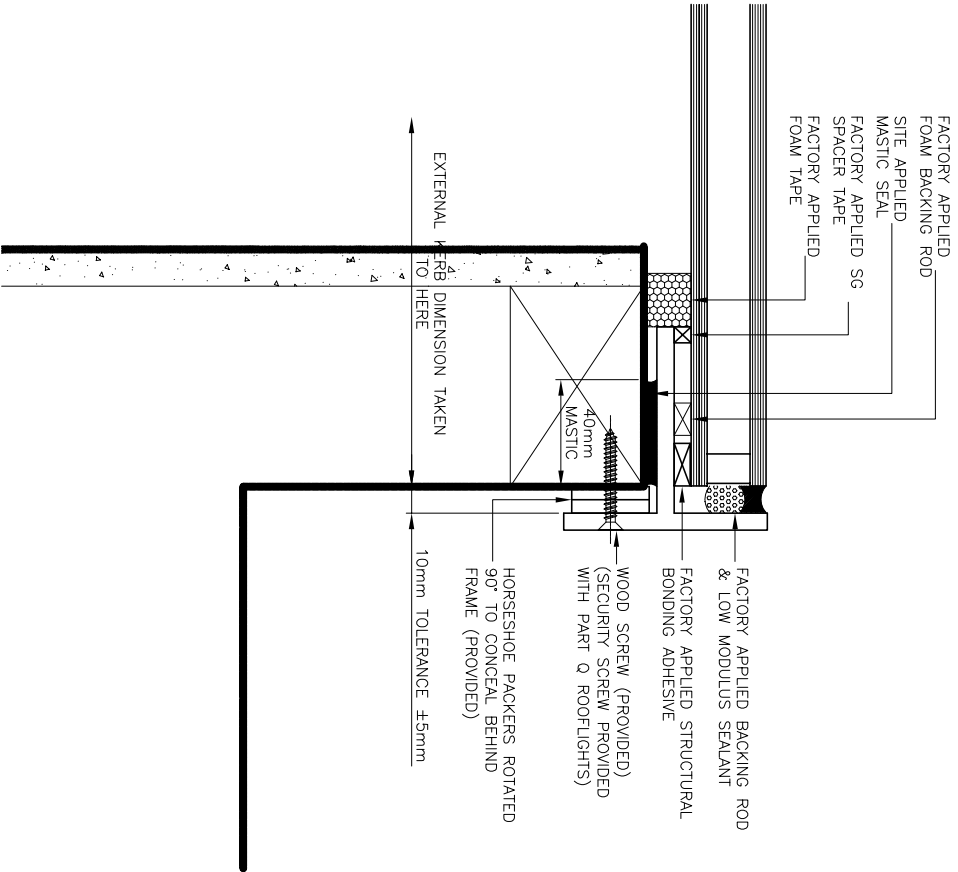


DIMENSIONAL KERB DETAIL

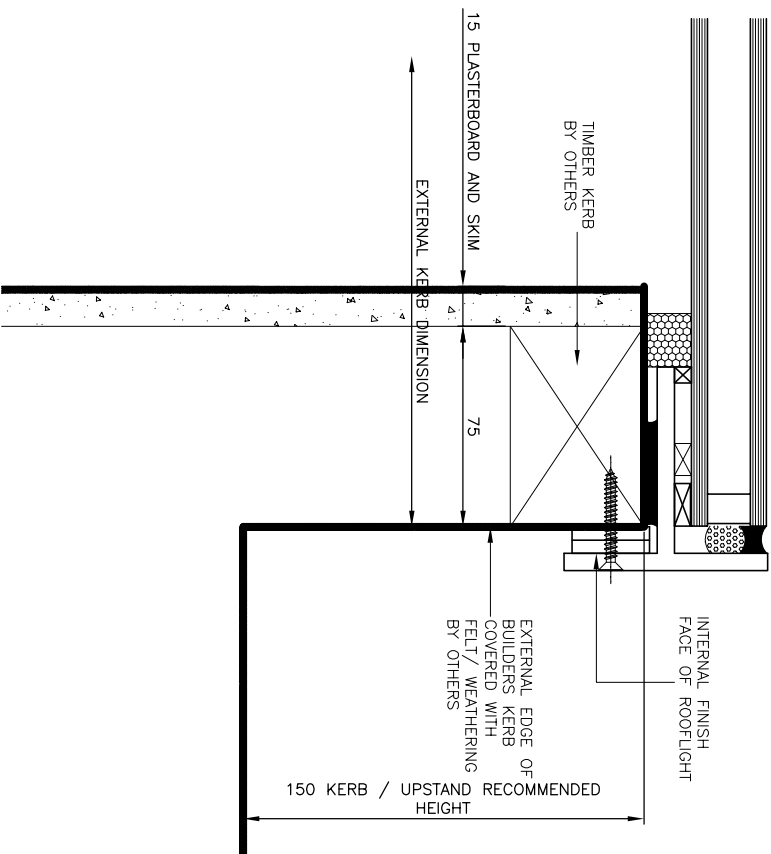

Rev	Date	Description	Rev By
A		FIRST ISSUE	

THIS DRAWING REMAINS THE COPYRIGHT OF DUPLUS ARCHITECTURAL SYSTEMS LTD. AND MUST NOT BE REPRODUCED WITHOUT PRIOR AUTHORIZATION.

370 Melton Road, Leicester LE4 7SL
 Tel: 0116 2610710 Fax: 0116 2610539


 DUPLUS WORKS - EACH MANUFACTURED COMPONENT ± 1 mm SITE INSTALLED COMPOSITE FRAMES ± 10 mm
 Scale: NTS
 Drawn:

Contact: SB CIRCULARS ROOFLIGHTS
 Title: SECTION THROUGH KERB / UPSTAND

Job No: SB006
 Rev: A