
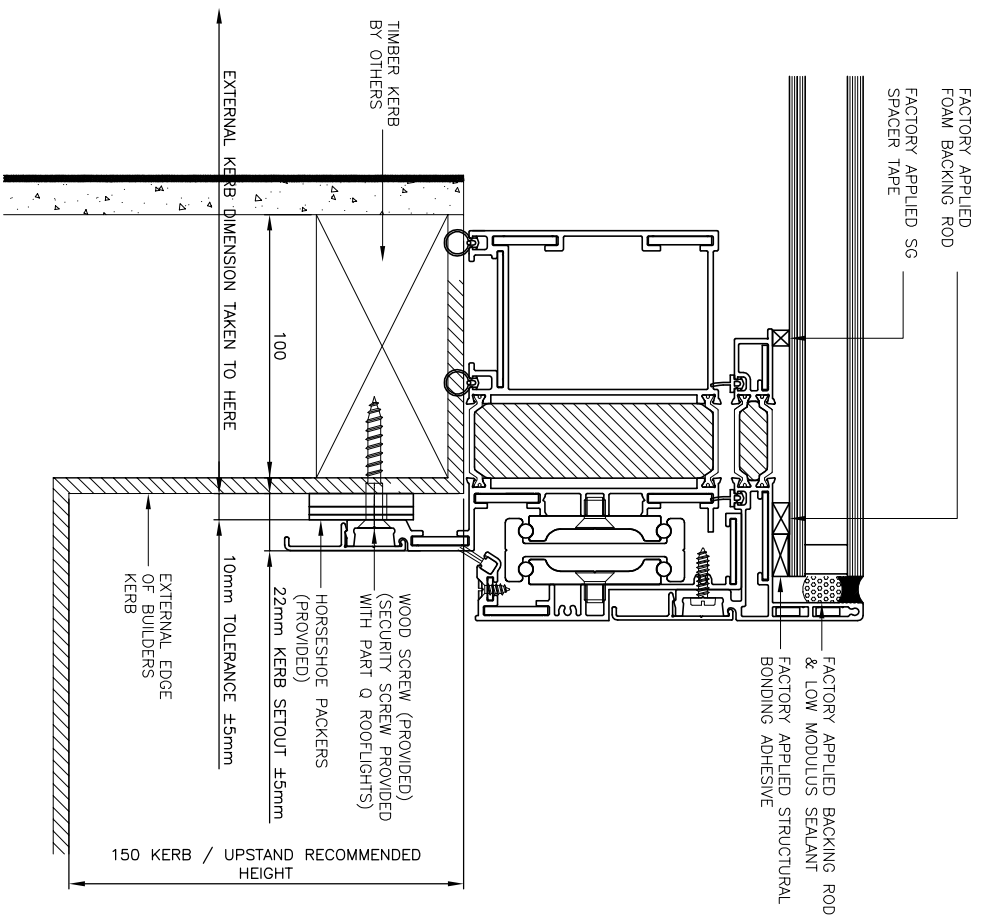


DIMENSIONAL KERB DETAIL

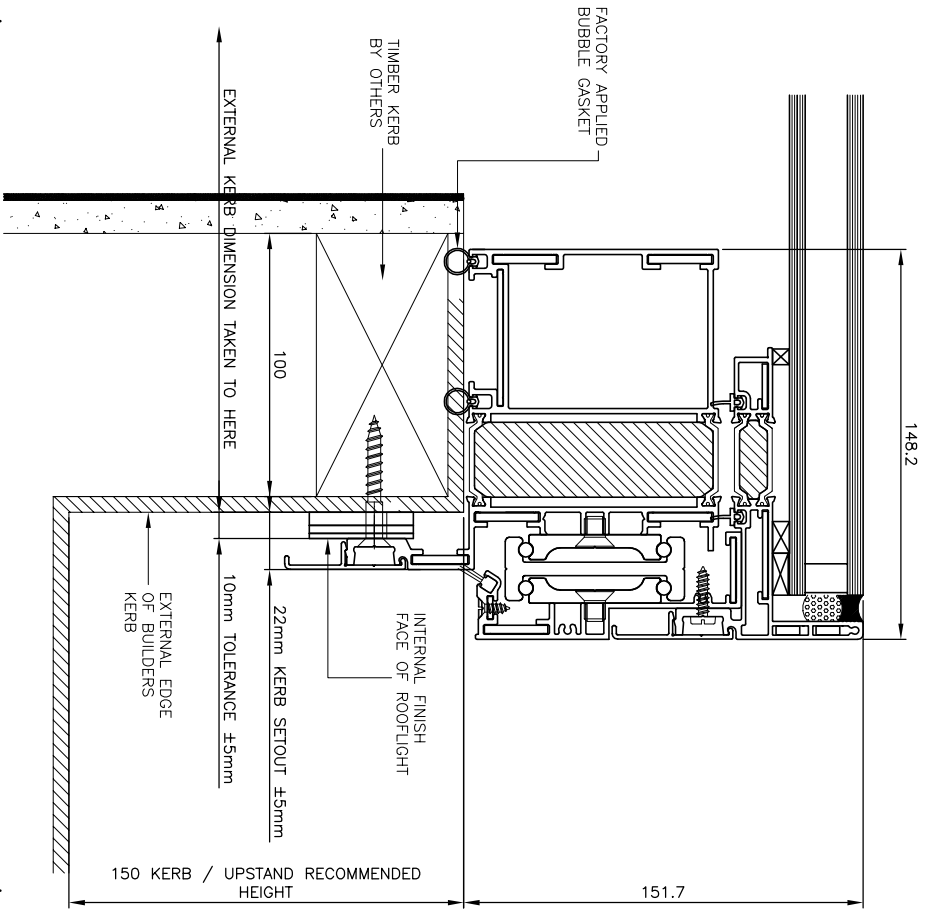

Rev	Date	Description	Rev By
A		FIRST ISSUE	

THIS DRAWING REMAINS THE COPYRIGHT OF DUPLUS ARCHITECTURAL SYSTEMS LTD. AND MUST NOT BE REPRODUCED WITHOUT PRIOR AUTHORIZATION.

370 Melton Road, Leicester LE4 7SL
Tel: 0116 2610710
Fax: 0116 2610539

DUPLUS

Scale: NTS
Drawn:

CONTACT: SB SLIDING ROOFFRAMES
Title: SECTION THROUGH KERB / UPSTAND

Job No: SB010
Rev: A

DUPLUS WORKS - EACH MANUFACTURED COMPONENT ± 1 mm SITE INSTALLED COMPOSITE FRAMES ± 10 mm