



ENLARGED SECTION DETAIL

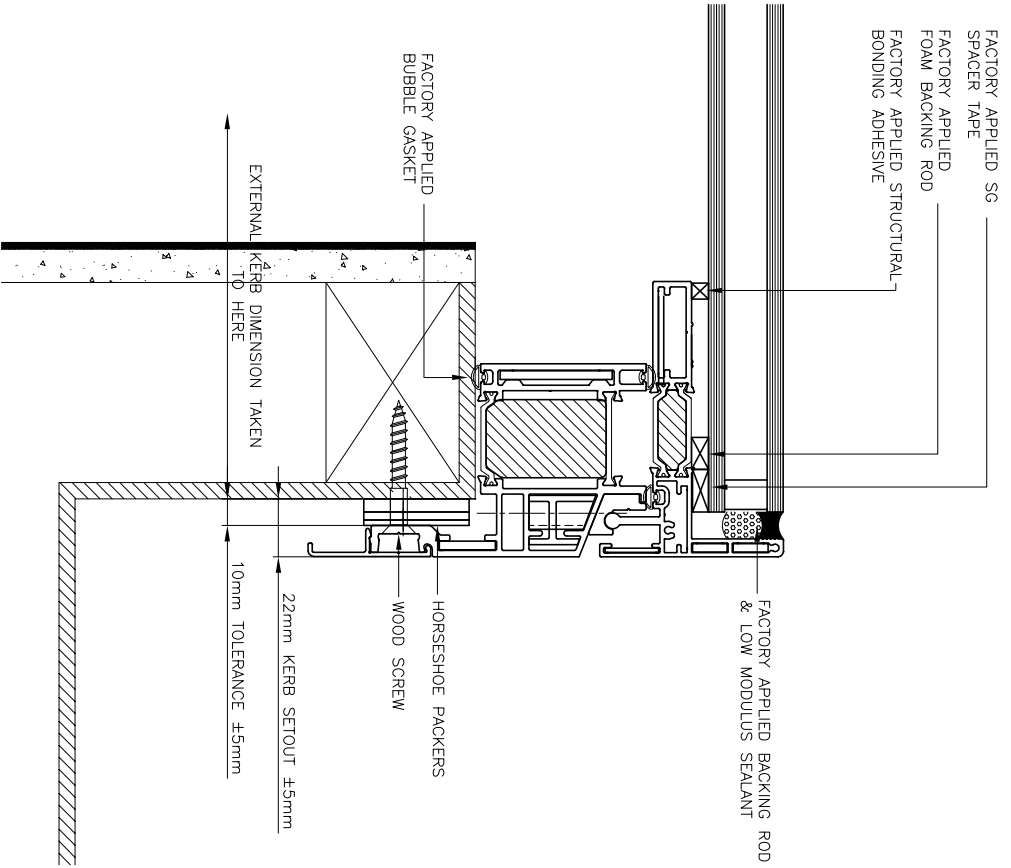

DIMENSIONAL KERB DETAIL

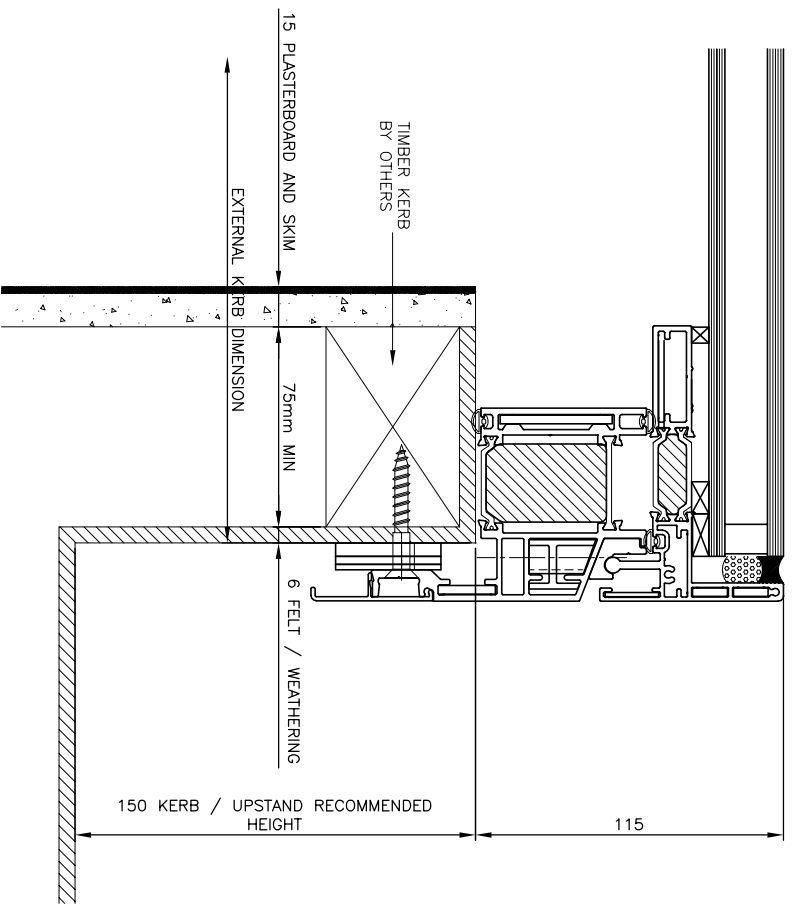

Rev	Date	Description	Rev By
A		FIRST ISSUE	

THIS DRAWING REMAINS THE COPYRIGHT OF DUPLUS ARCHITECTURAL SYSTEMS LTD. AND MUST NOT BE REPRODUCED WITHOUT PRIOR AUTHORIZATION.

370 Melton Road, Leicester LE4 7SL
 Tel: 0116 2610710
 Fax: 0116 2610539

DUPLUS

DUPLUS WORKS - EACH MANUFACTURED COMPONENT ± 1 mm SITE INSTALLED COMPOSITE FRAMES ± 10 mm

Scale: NTS
 Drawn:

Contact: SB HINGED OPENING ROOFGLAZERS
 Title: KERB / UPSTAND DETAILS

Job No: SB004
 Ref: A